
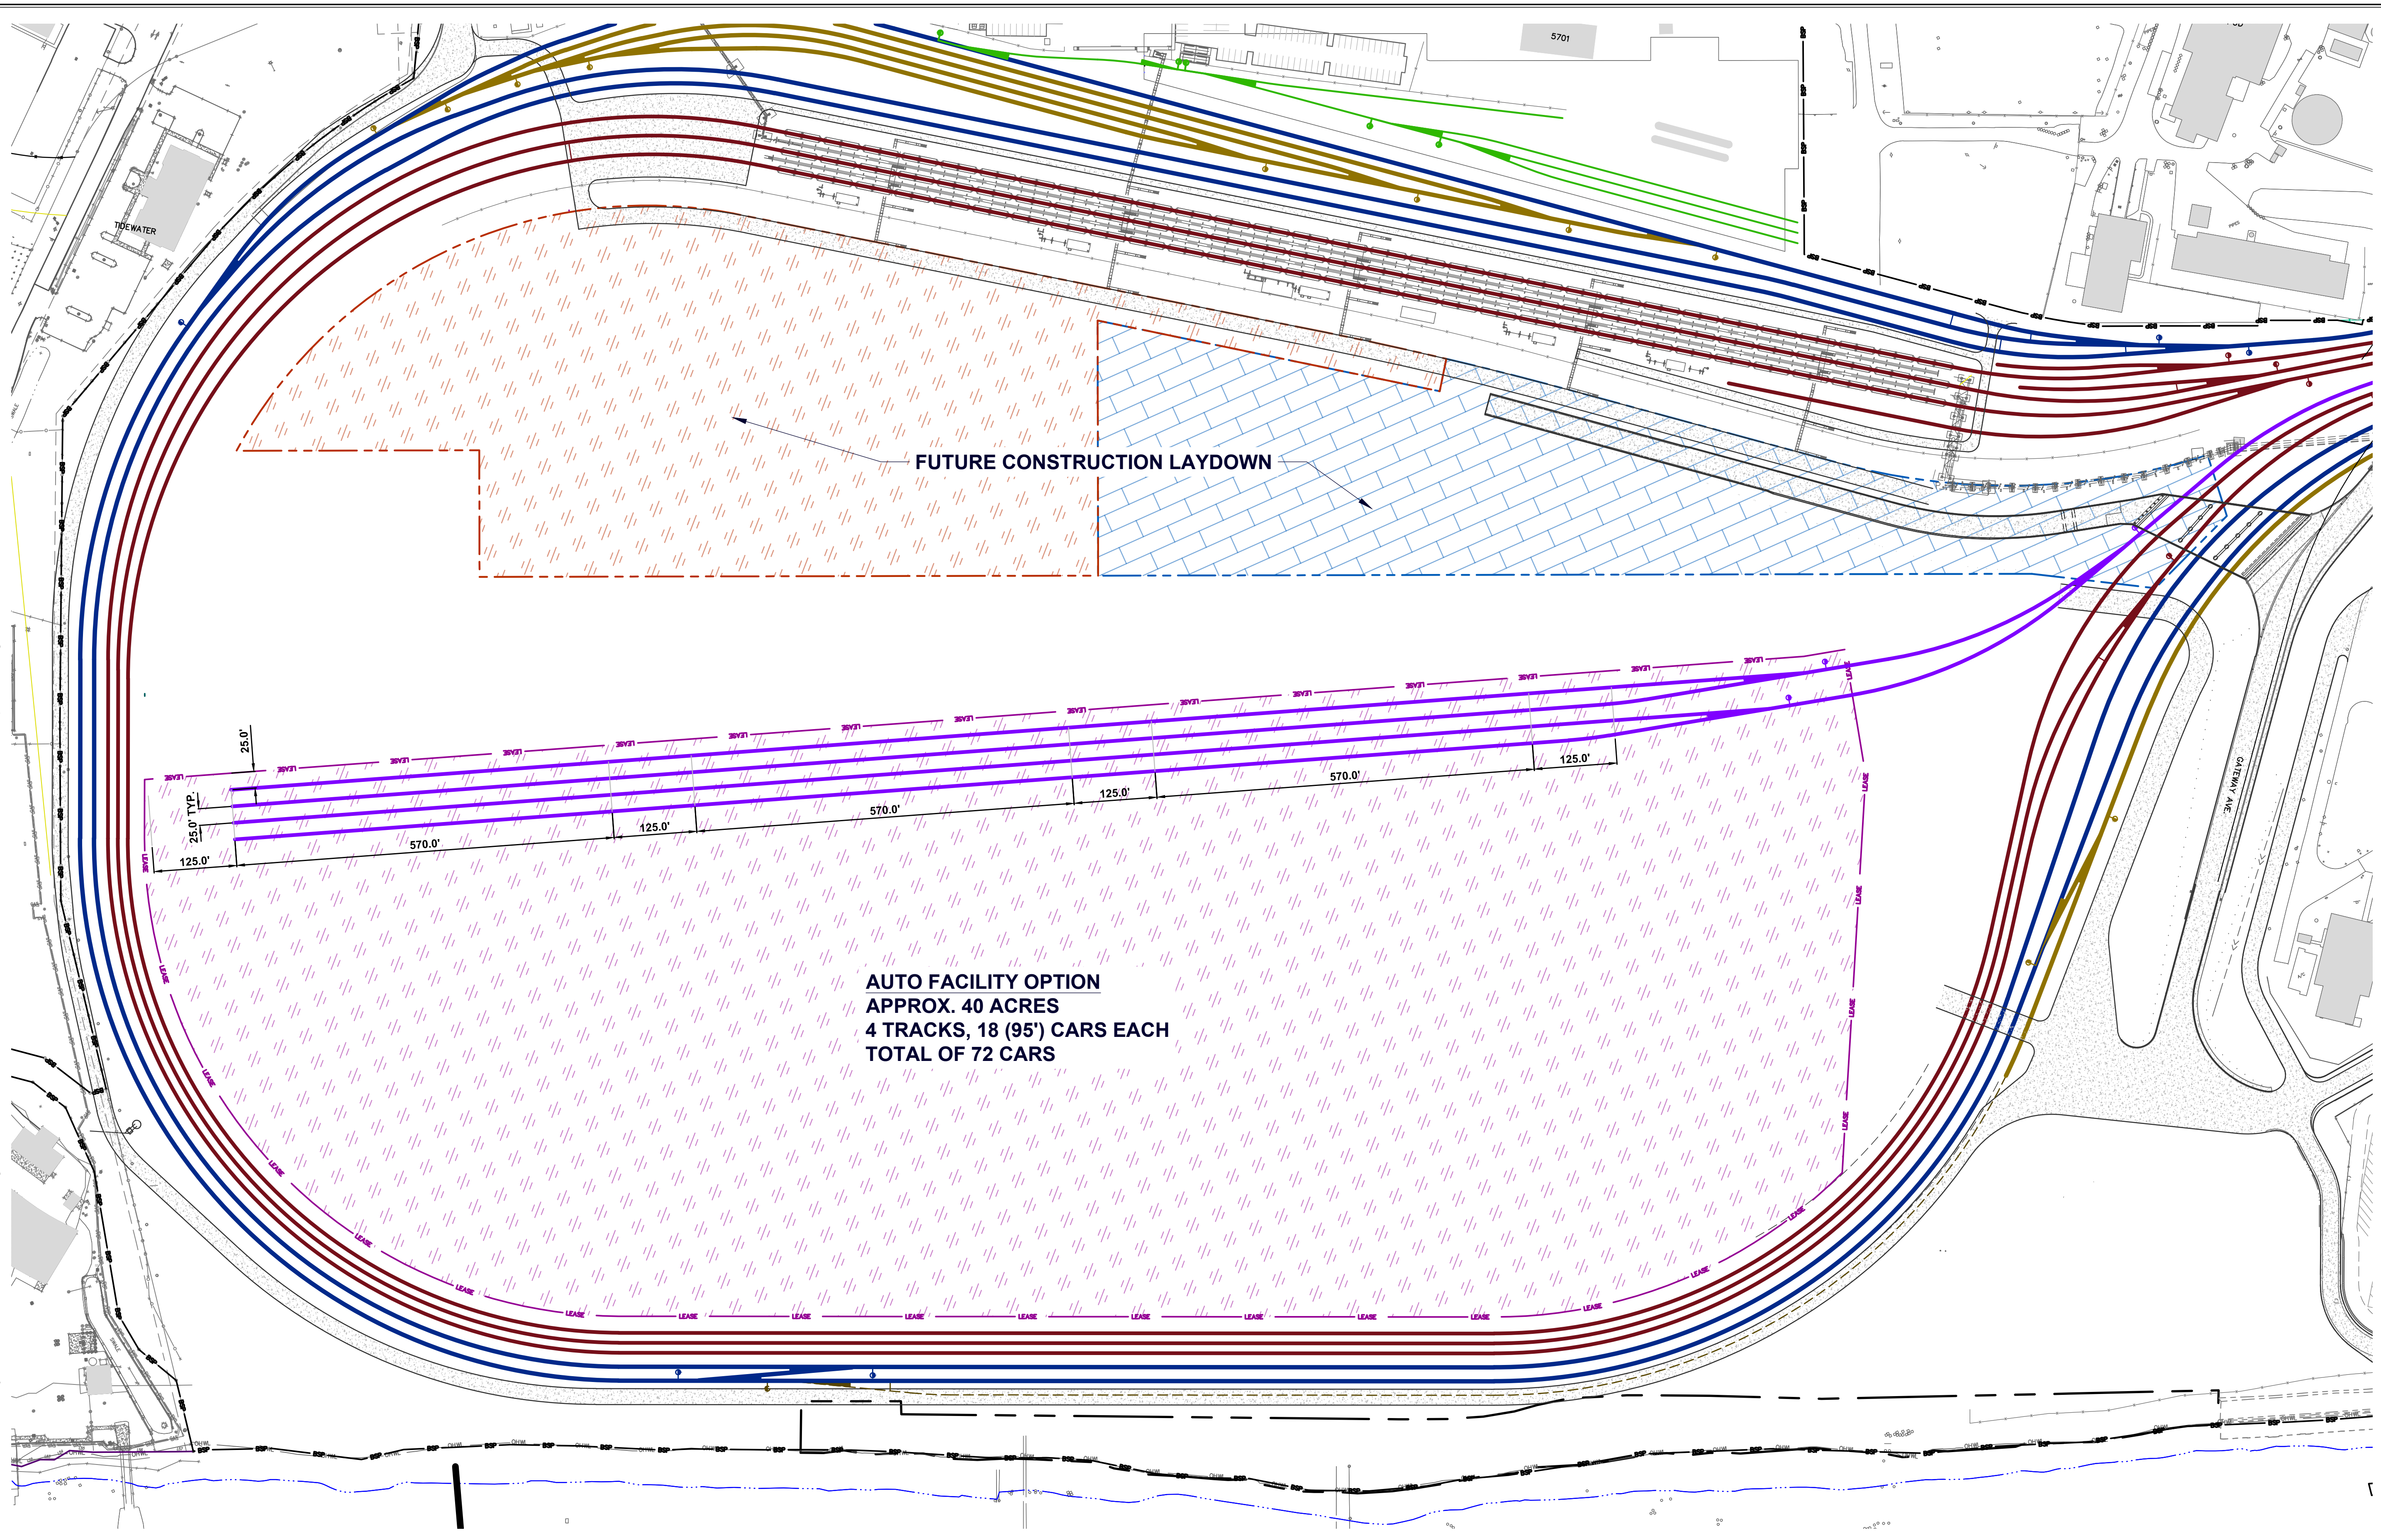
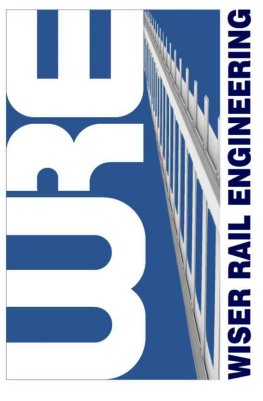


Nov 02, 2016 - 2:27pm tom D:\WRE Files\Project\11001 POV Rail Consultant\dwg\11001 POV MP C11c7 - KM 4 Track with Tail - UGC 5 - T5 Yard Shift - 13 Sept 2016.dwg

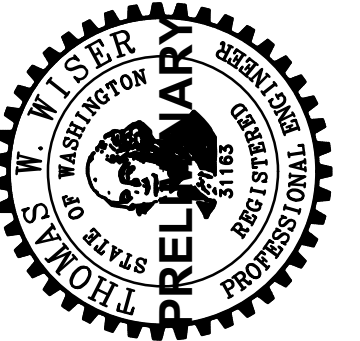

Thomas W. Wiser, P.E.  
22750 SW Miami Drive  
Madras, Oregon 97662  
503 / 691-6995

**TENANT CONCEPT  
TERMINAL 5**

**AUTO FACILITY OPTION**

**Port of Vancouver USA**

3103 NW LOWER RIVER ROAD  
VANCOUVER, WA 98660  
(360) 893-3611

NO.	REVISION	DATE BY	ISSUED FOR

SCALE: - DATE: -  
DESIGNED BY: TWW  
JOB No: 11001  
DWG. NO.

**CONCEPTUAL: WORK IN PROGRESS**

PLOT DATE: Nov 02, 2016 - 2:27pm

**T5 AUTO**